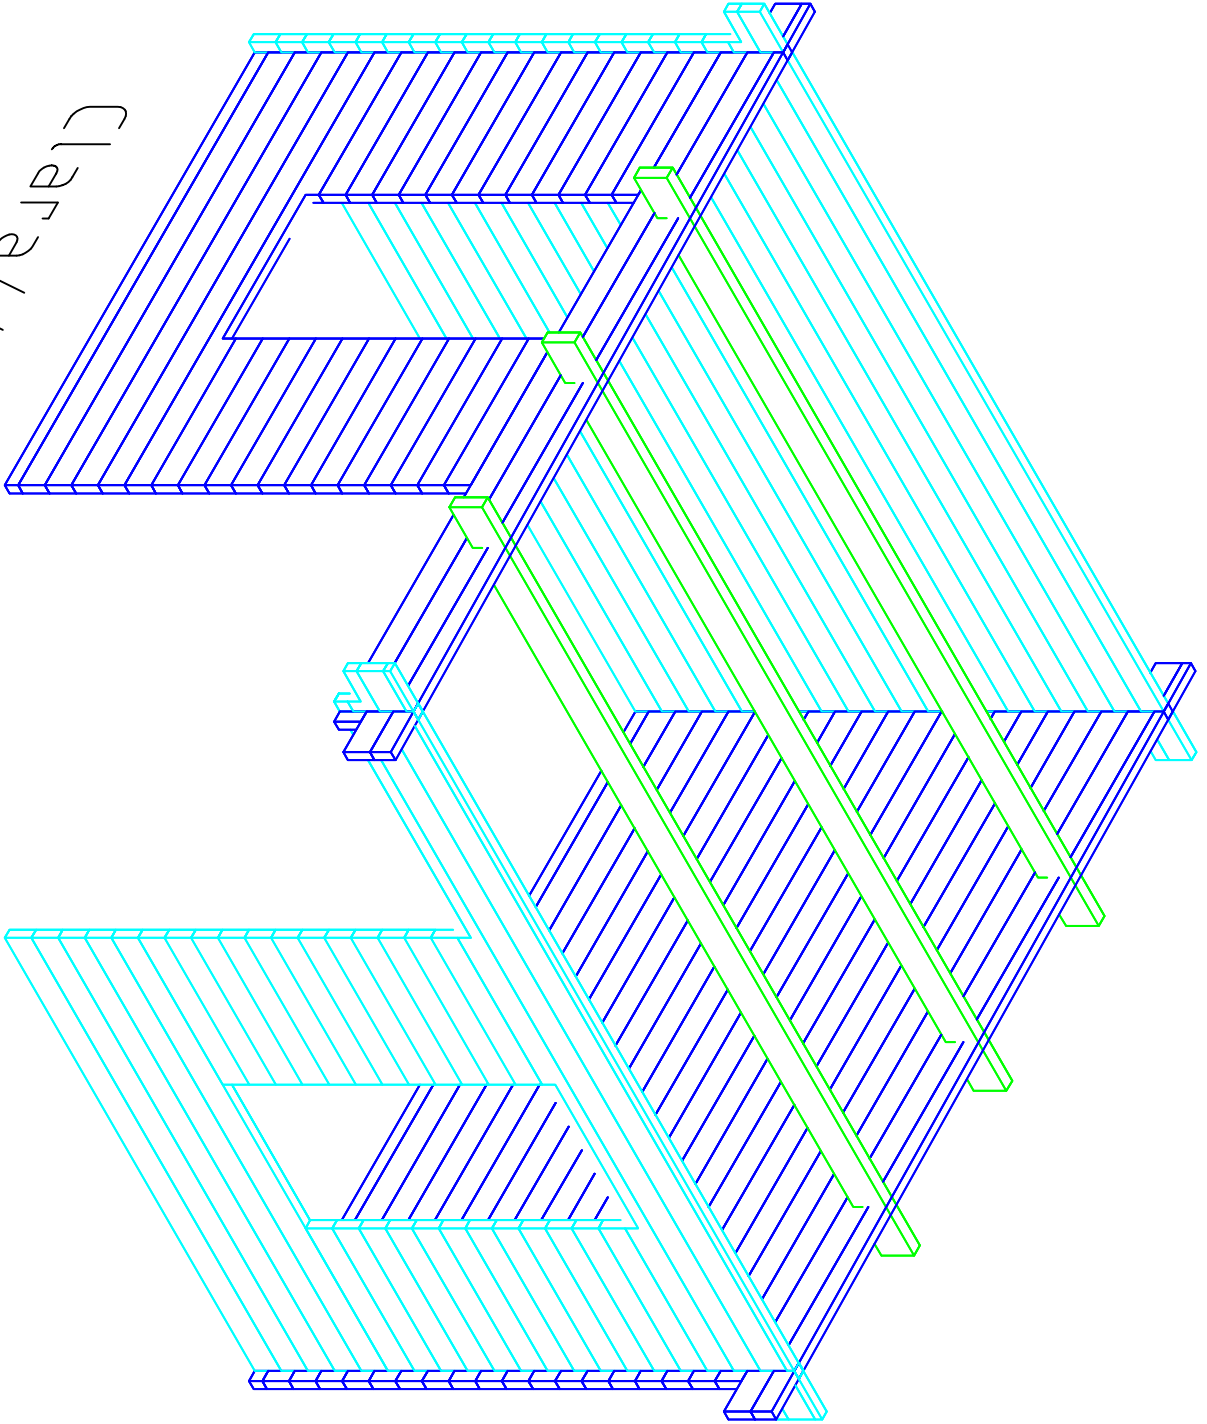


Clear/1/40/20



Clara//40/20

3300

3220

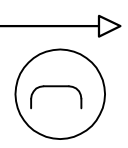
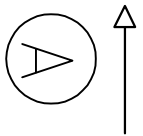
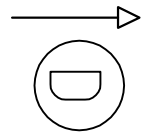
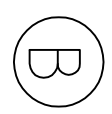
3220

3300


71x142.5

71x142.5


149.9x1970




Grundplan


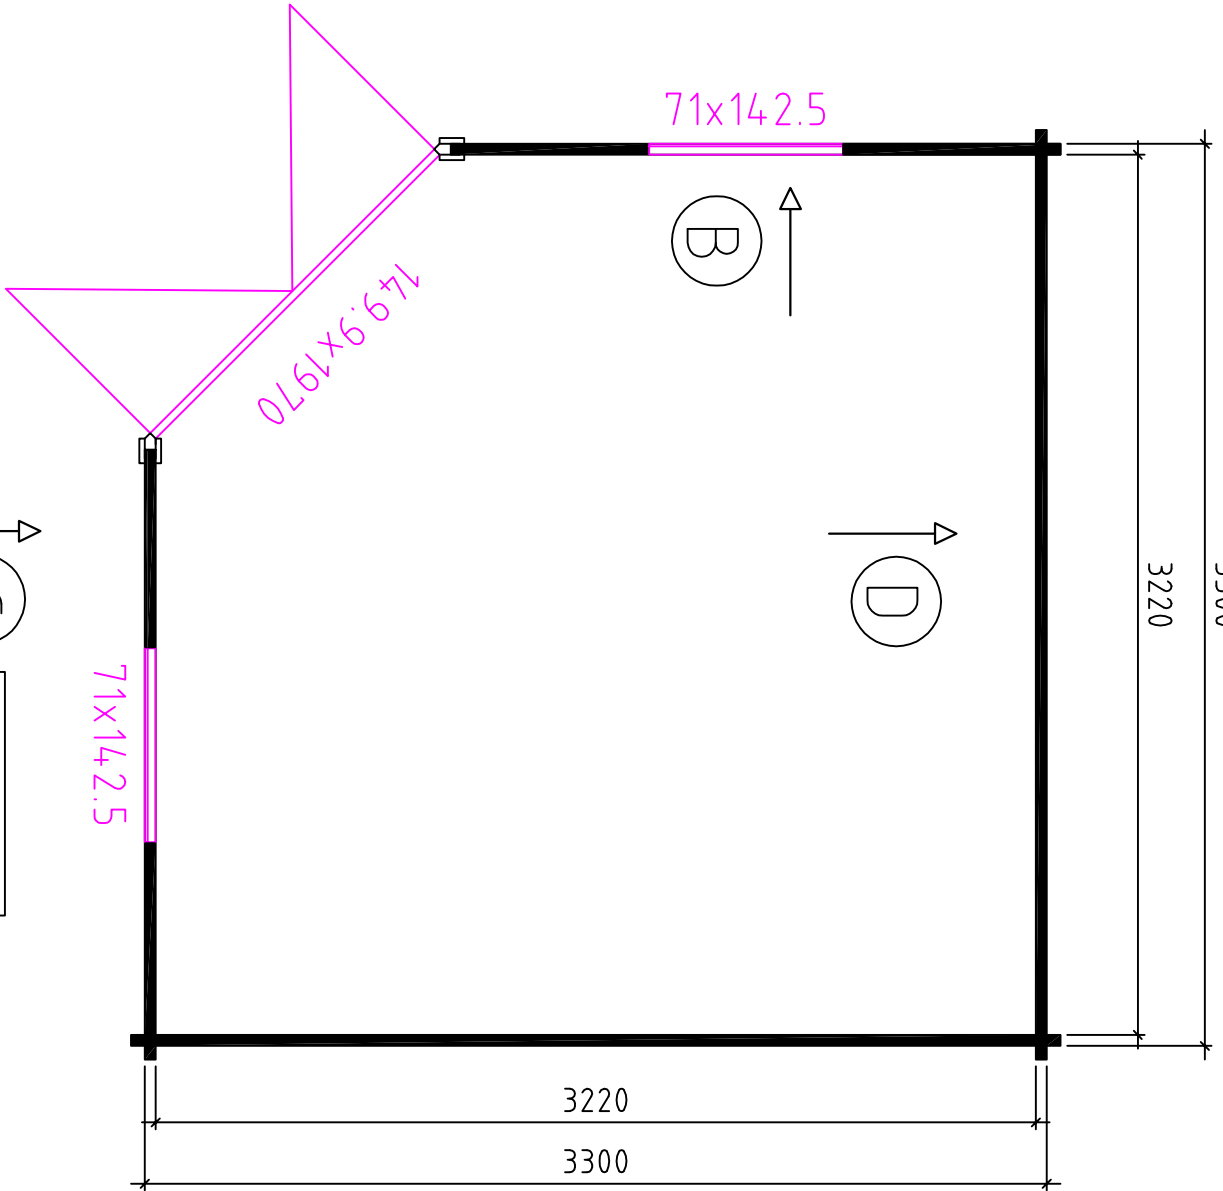


CLARA///40/20

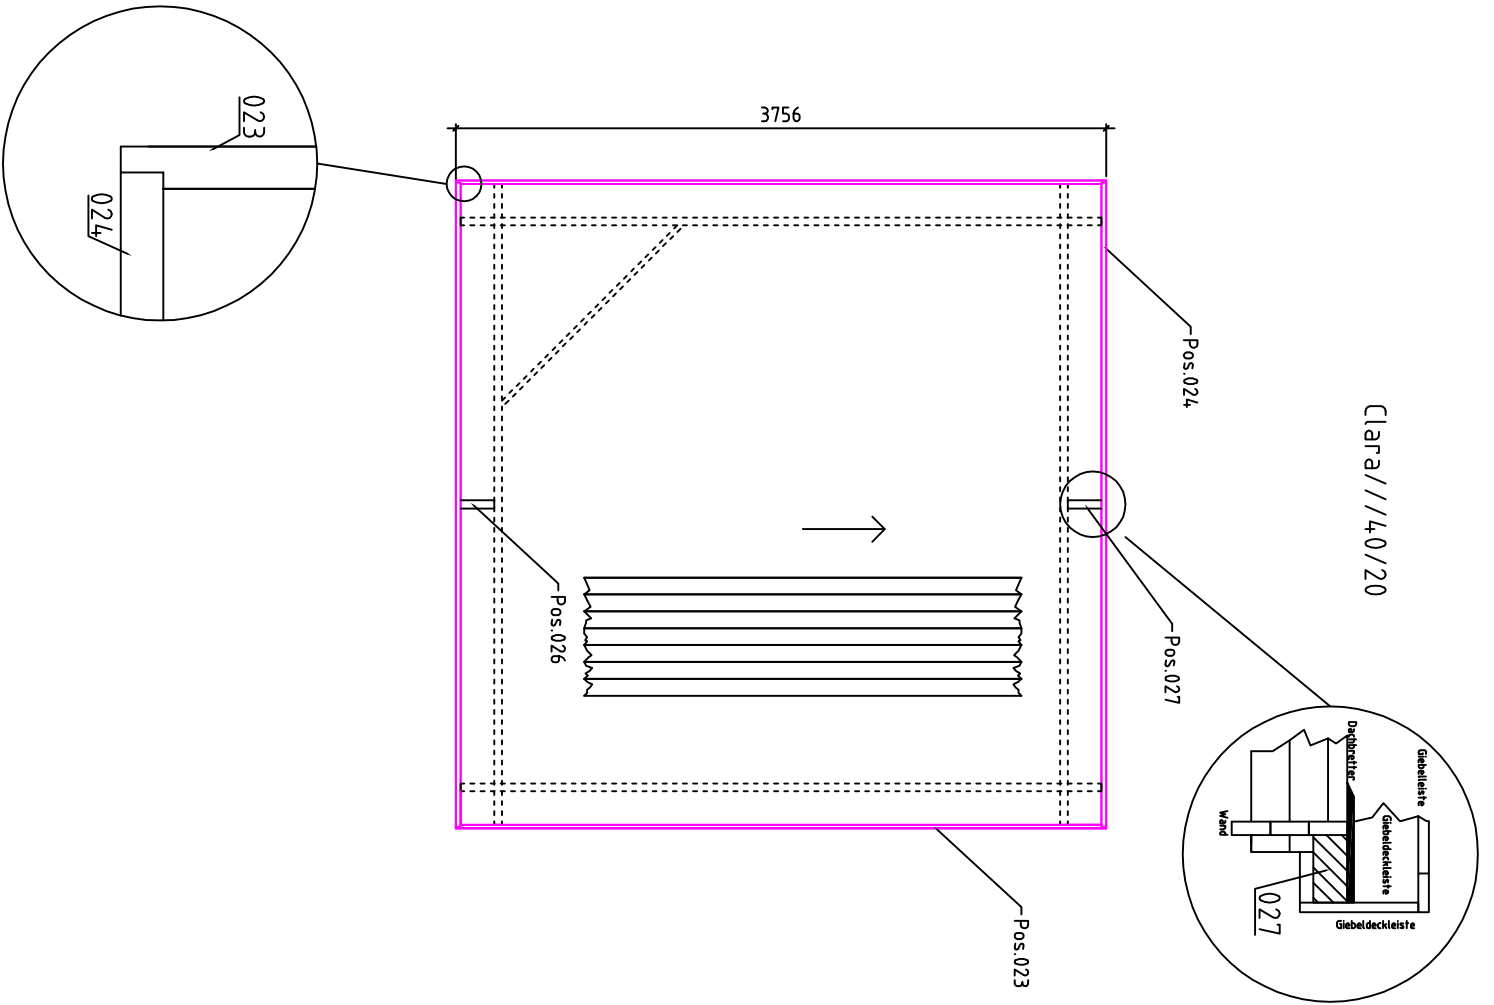


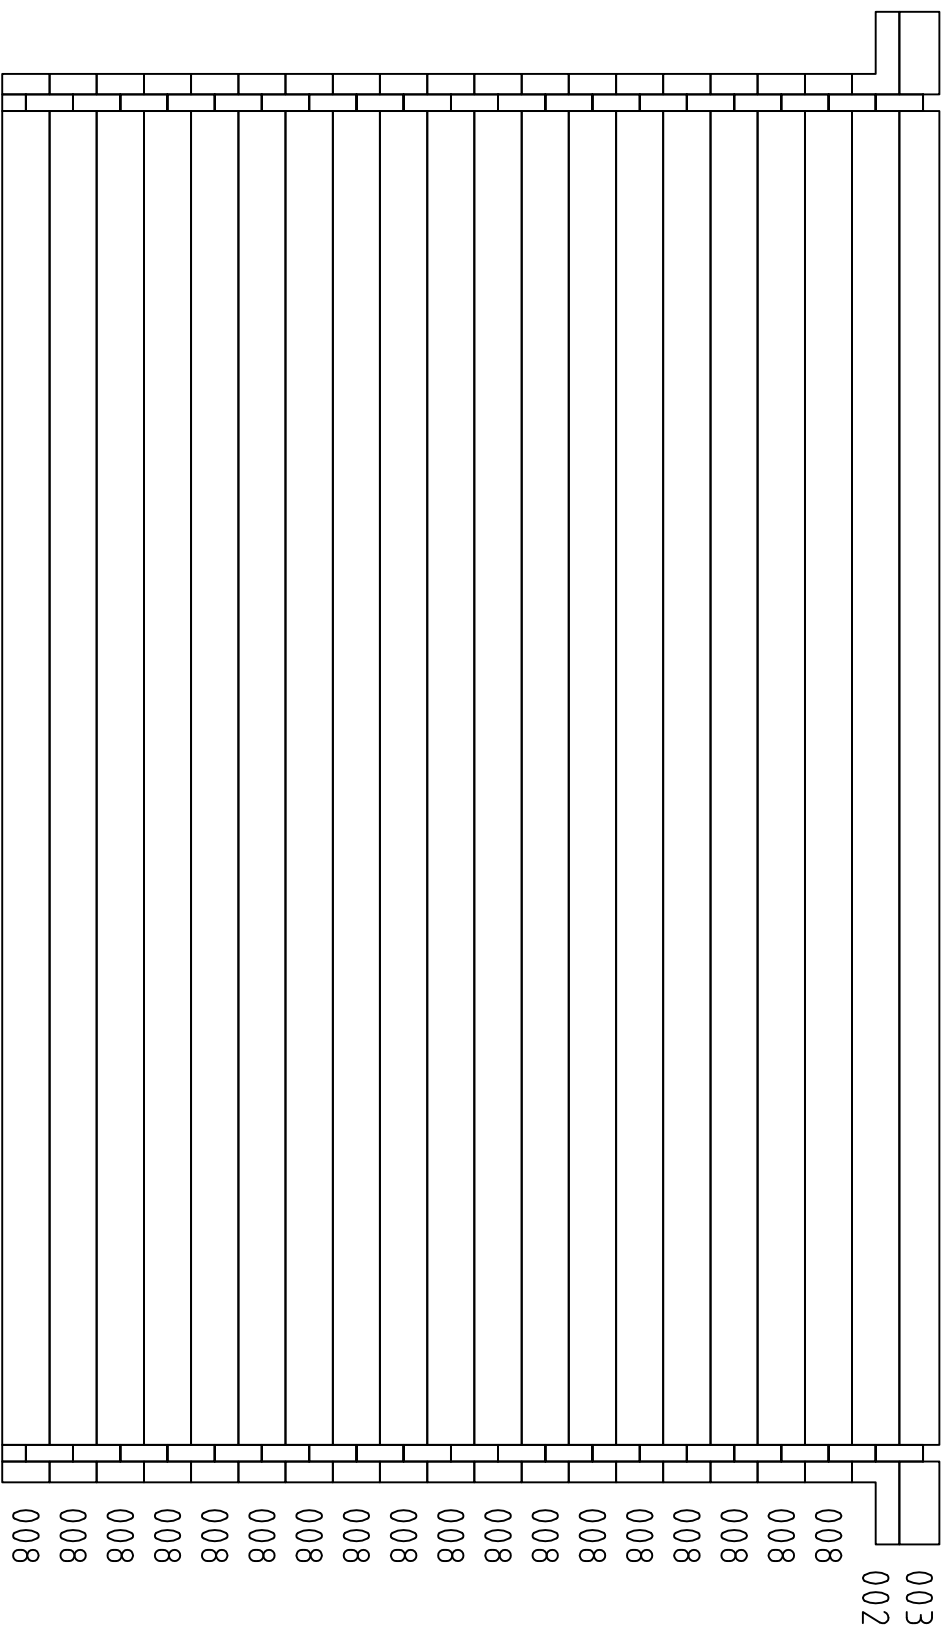

Clara//40/20

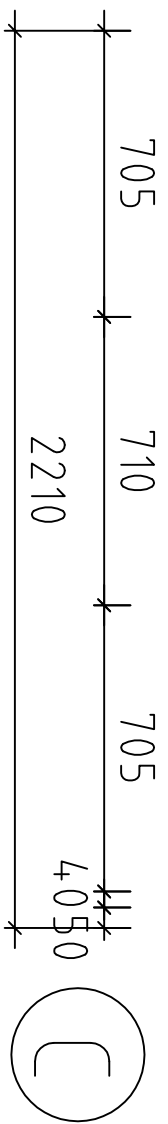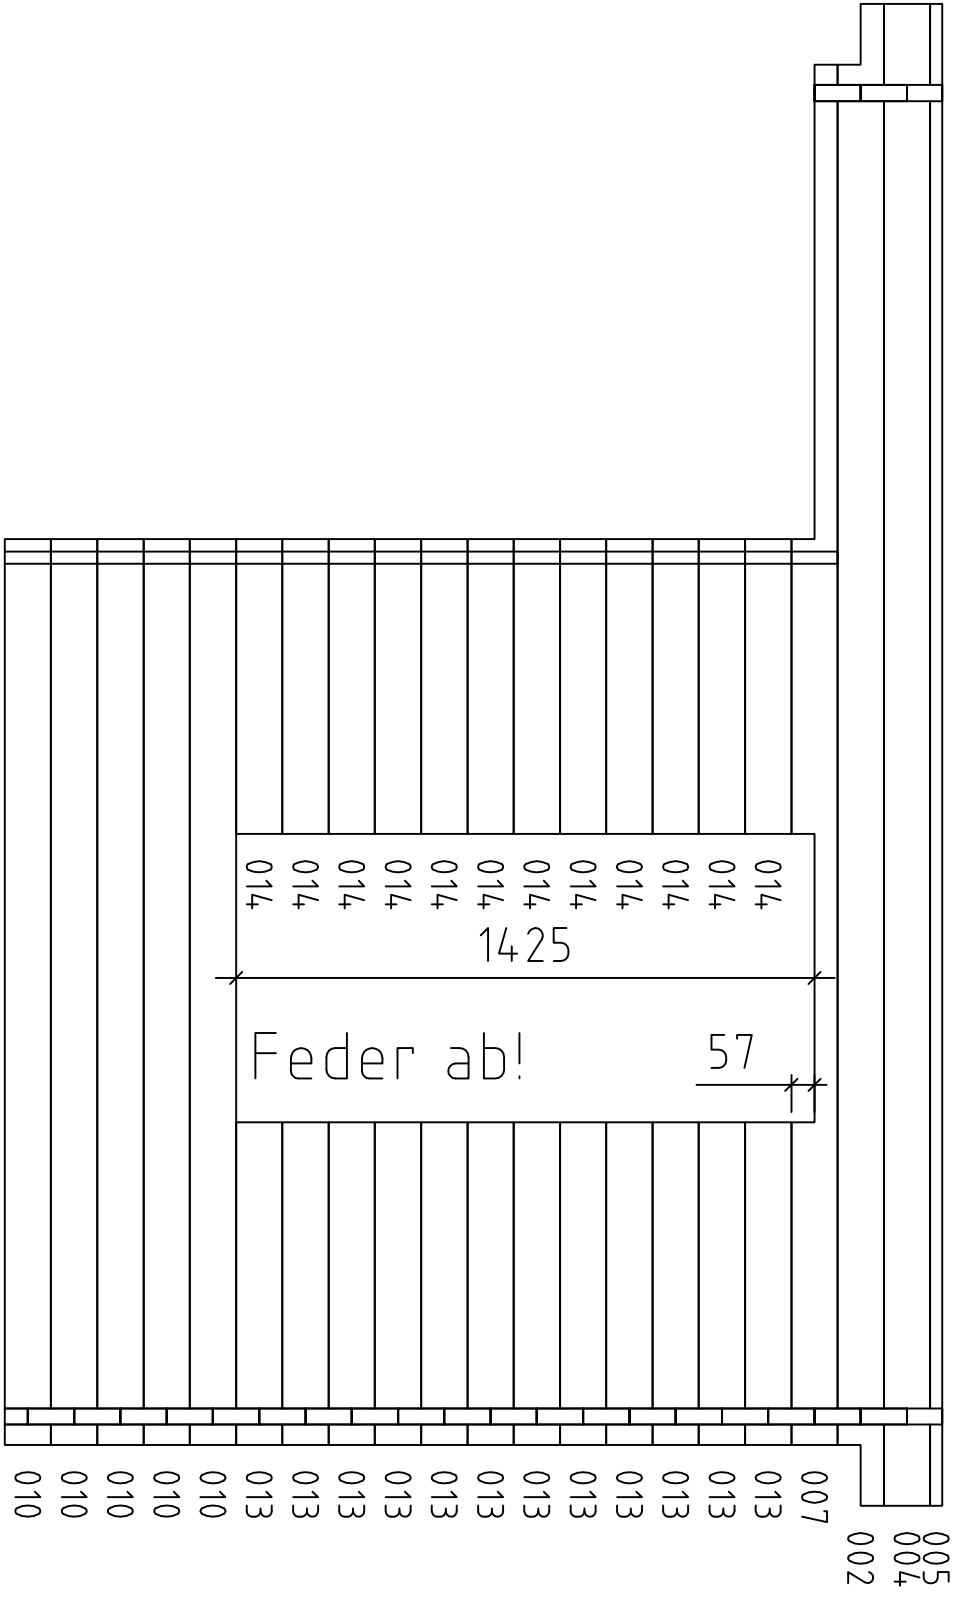

Clara//40/20

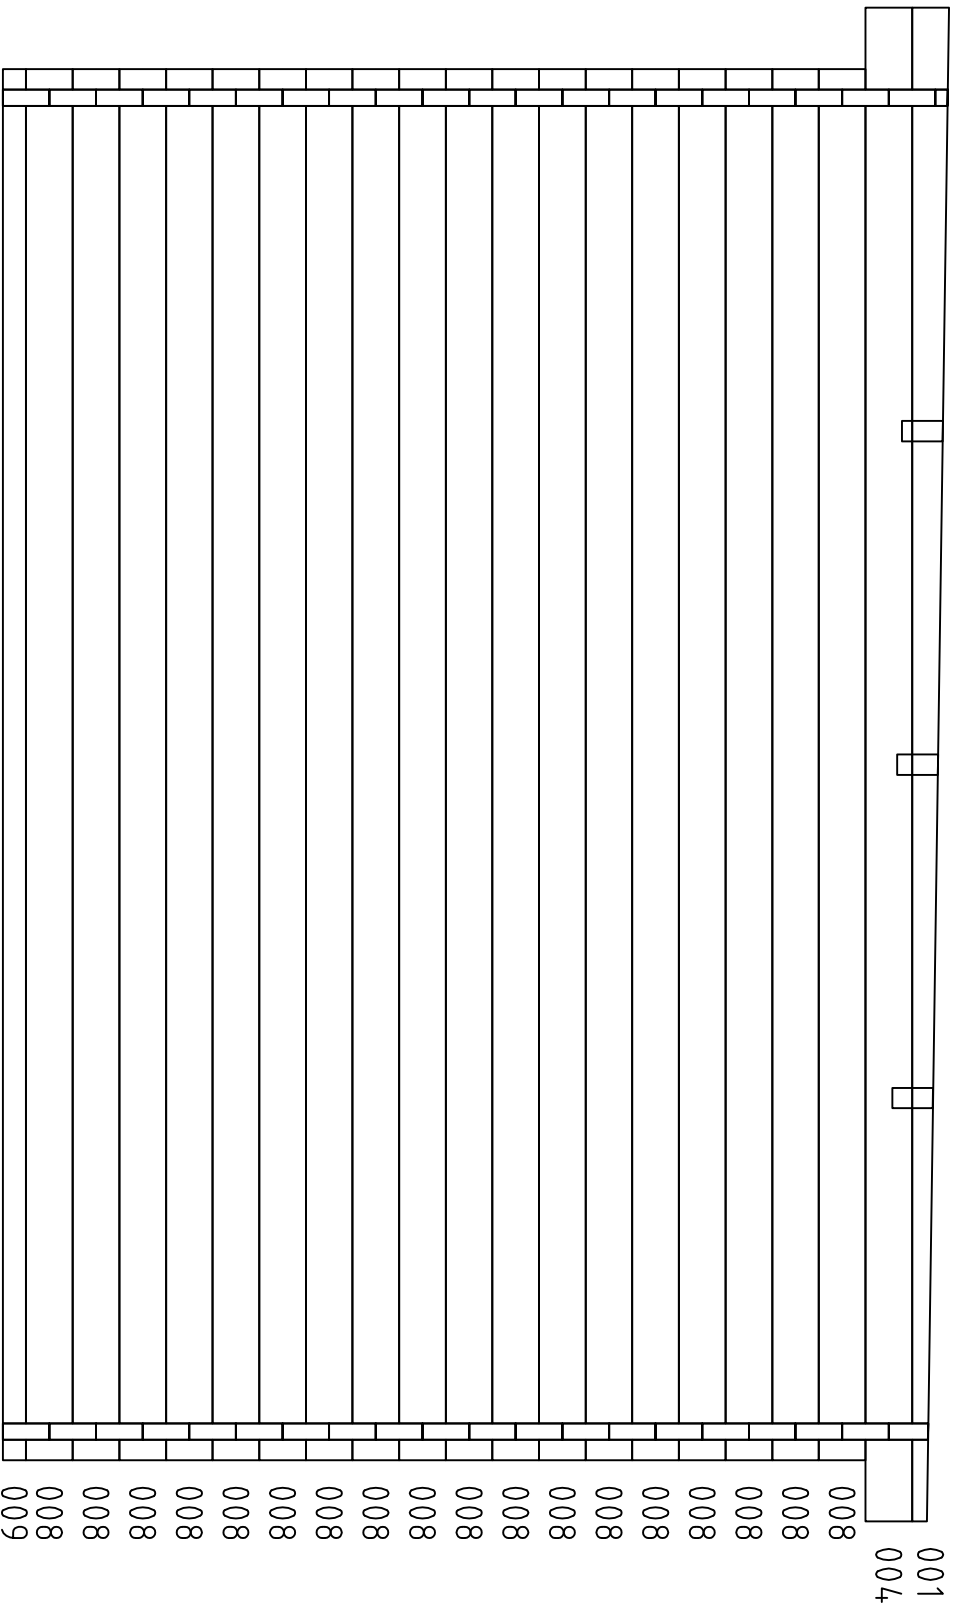


5040

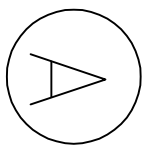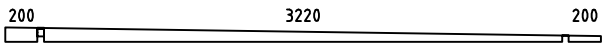
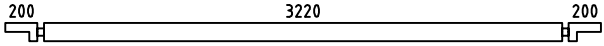
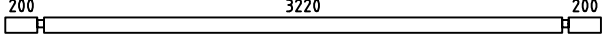
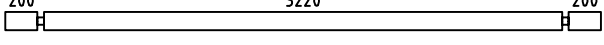
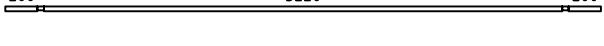
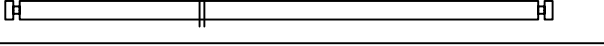
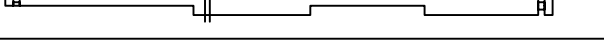
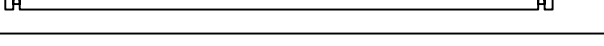
 
 
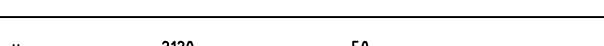
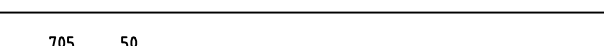
 
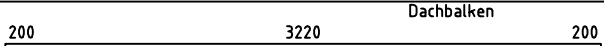

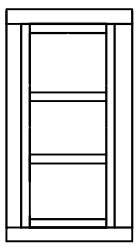
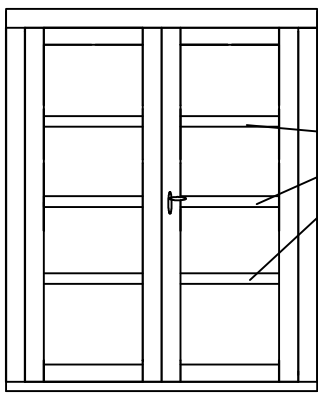
3220

 
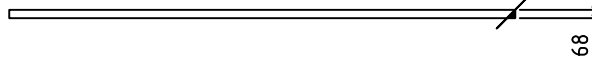
 
 
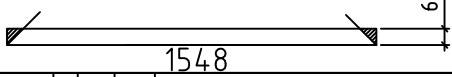

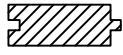
3400


4050


Clara // 40/20



Pos	Clara///40/20	ST	F (mm)	L (mm)				
001		2	40x90	3700				
002		2	40x114	3700				
003		1	40x97	3700				
004		3	40x114	3700				
005		1	40x30	3700				
006		1	40x114	3400				
007		1	40x114	3400				
008		36	40x114	3400				
009		1	40x57	3400				
010	 1 St. Feder ab!	9	40x114	2210				
011		1	40x114	2210				
012		1	40x57	2210				
013		24	40x114	795				
014		24	40x114	705				
PR1	 Dachbalken	3	50x140	3700				
015	Fenster 710x1425 Raam Window 	2	<table border="1" data-bbox="845 1411 1173 1489"><tr><td>ISO</td><td></td></tr><tr><td></td><td></td></tr></table>	ISO				
ISO								
016	Tür 1499x1970 Deur Door 	1	<table border="1" data-bbox="845 1691 1173 1769"><tr><td>ISO</td><td></td></tr><tr><td></td><td></td></tr></table> Aknapuud!	ISO				
ISO								

Pos	Clara///40/20	ST	F (mmxmm)	L (mm)
AR1	Fundamenbalken Fundamentbalken Foundationbeams 	impr. 4	68x44	3154
AR2	Fundamenbalken Fundamentbalken Foundationbeams 	impr. 1	68x44	2740
AR3	Fundamenbalken Fundamentbalken Foundationbeams 	impr. 1	68x44	3222
AR4	Fundamenbalken Fundamentbalken Foundationbeams 	impr. 2	68x44	2195
AR5	Fundamenbalken Fundamentbalken Foundationbeams 	impr. 1	68x44	1548
001	Abdeckleiste Afdeklijst Finishinglist 		20x40	15m
002	Fussbodenbretter 	36	90x20	3216

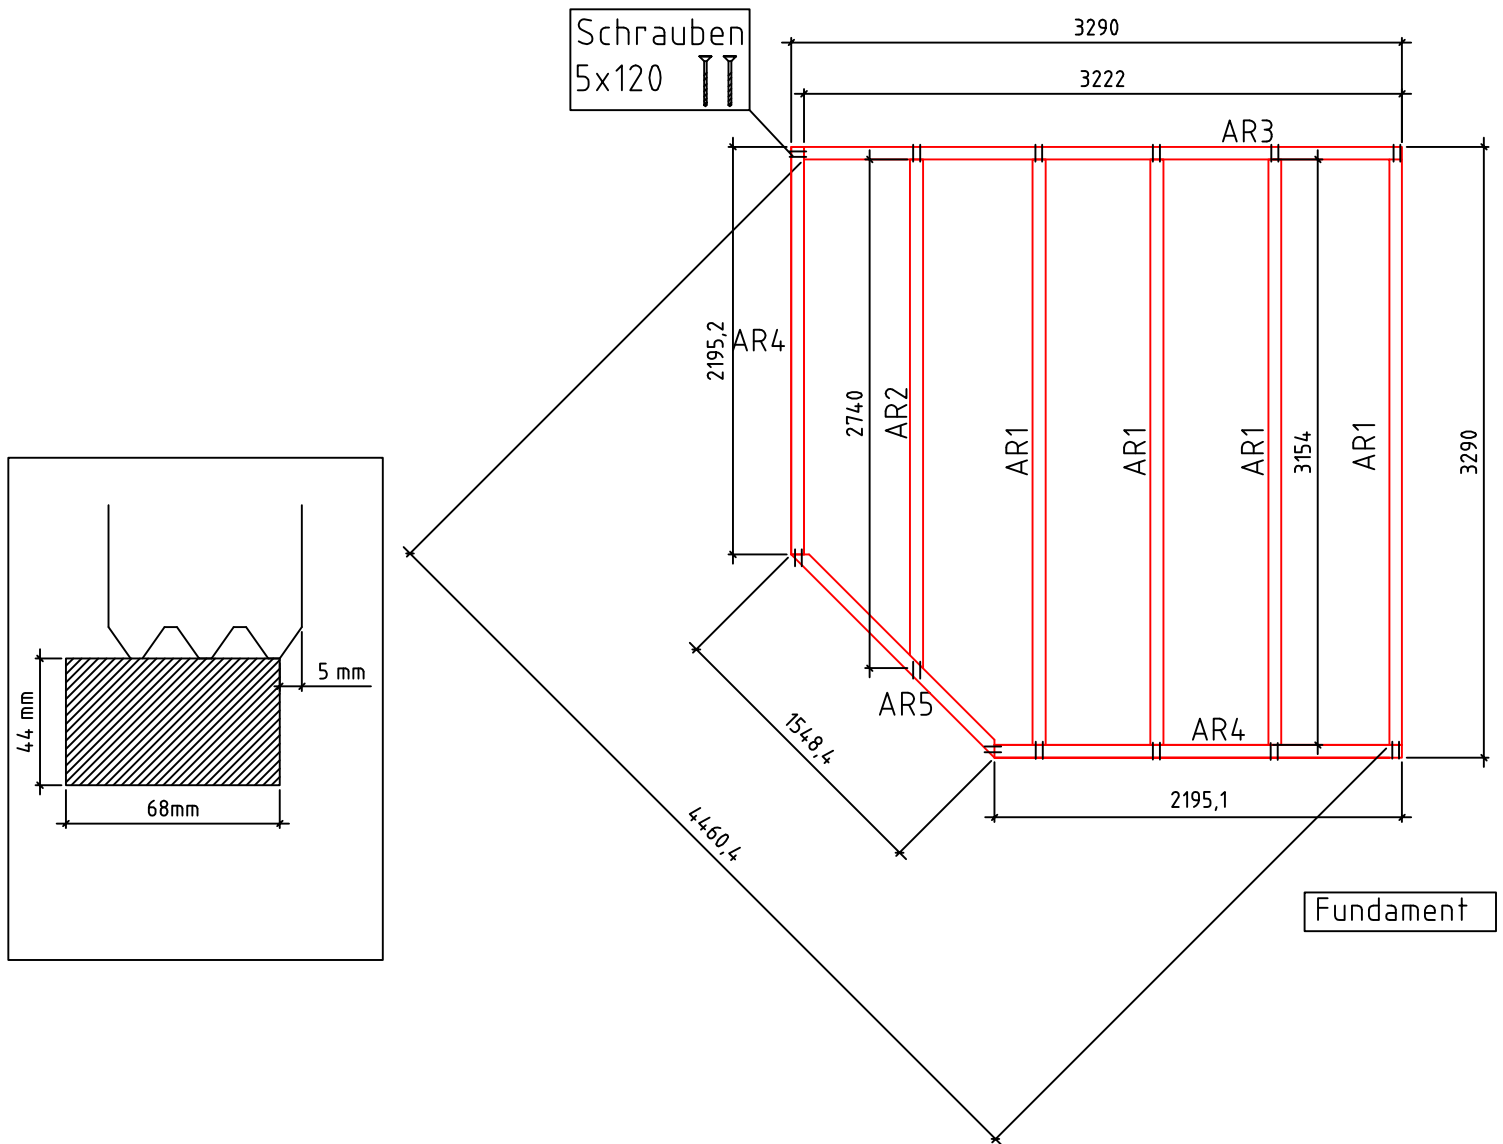

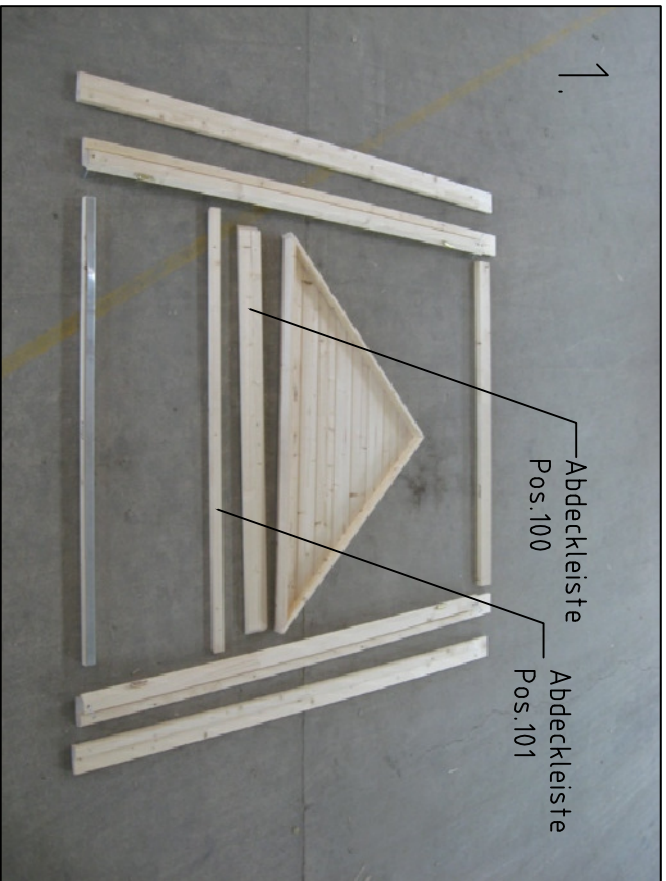



1.



3.

Abdeckleiste
Pos.101



2.

Abdeckleiste
Pos.100



4.